



Non-Abrasive Attachment to Exterior Window Glass with temporary adhesive.

Vinyl Decal



Not To Scale: For Conceptual Approval Only

LINDY DOBBINS DESIGN

LINDY@LINDYDOBBINS.COM | (C) 919.389.0130

Approvals for Production

Landlord Signature

Date

Client Signature

Date

Temporary Signage Proposals

Designer: Lindy Dobbins

Client: The Rusty Onion

Location: Carmel Commons Shopping Center, Clt NC

C1

DWG

1 of 1

Scale:

NTS

Date:

10.16.12

© Lindy Dobbins Design. All rights reserved.





SCHEMATIC EAST ELEVATION

Not To Scale: For Conceptual Approval Only

LINDY DOBBINS DESIGN

LINDY@LINDYDOBBINS.COM | (C) 919.389.0130

Approvals for Production

Landlord Signature

Date

Client Signature

Date

Temporary Signage Proposals

Designer: Lindy Dobbins

Client: The Rusty Onion

Location: Carmel Commons Shopping Center, Clt NC

A1

DWG

1 of 1

Scale:


NTS

Date:

10.16.12

© Lindy Dobbins Design. All rights reserved.



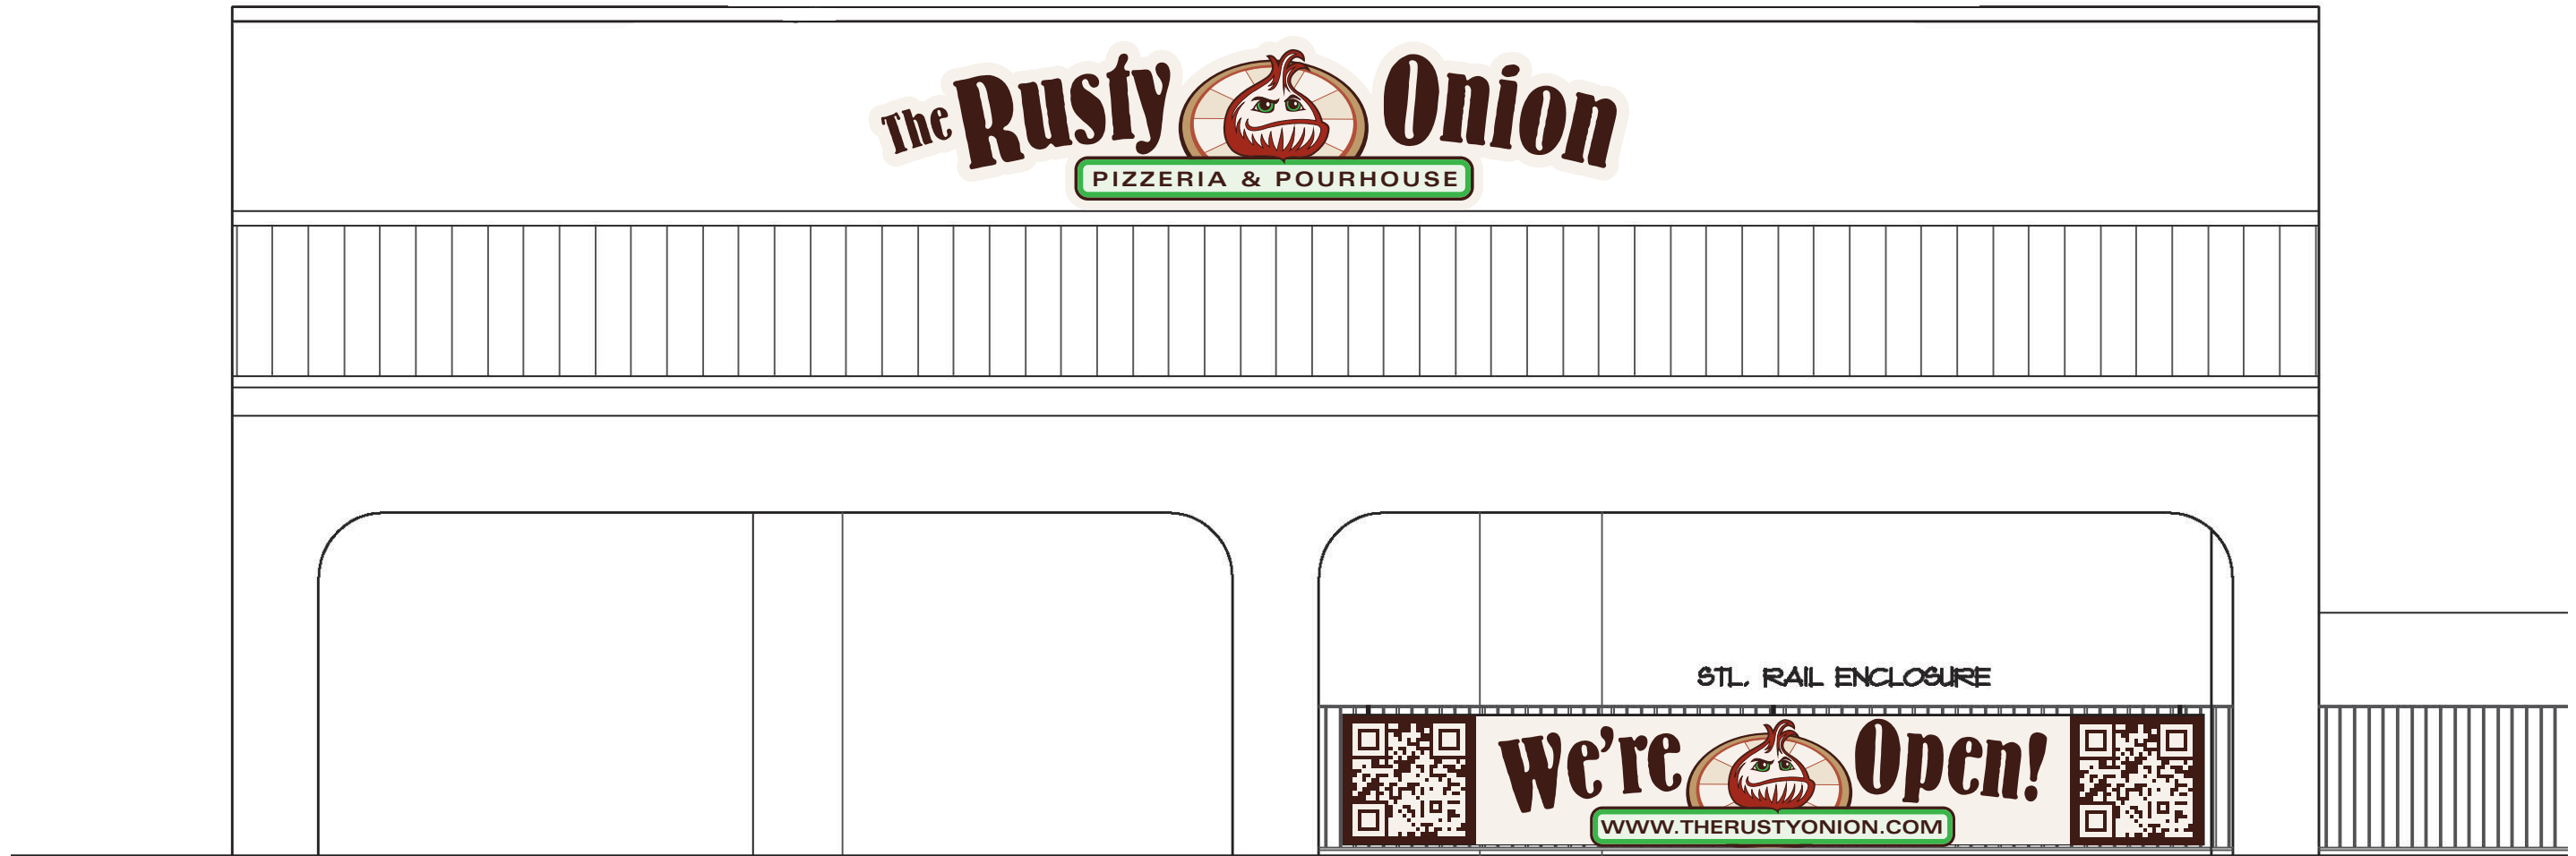

SCHEMATIC EAST ELEVATION

Not To Scale: For Conceptual Approval Only

LINDY DOBBINS DESIGN

LINDY@LINDYDOBBINS.COM | (C) 919.389.0130

Approvals for Production

Landlord Signature

Date

Client Signature

Date

Temporary Signage Proposals

Designer: Lindy Dobbins **Client:** The Rusty Onion

Location: Carmel Commons Shopping Center, Clt NC

B1

DWG

1 of 1

Scale:

NTS

Date:

10.16.12



© Lindy Dobbins Design. All rights reserved.