


Front-Lit Plex-Face Channel Letters w/ Backplate and LED • Raceway Mounted • Rusty Onion, Carmel Commons Shopping Center, Charlotte NC. 28226

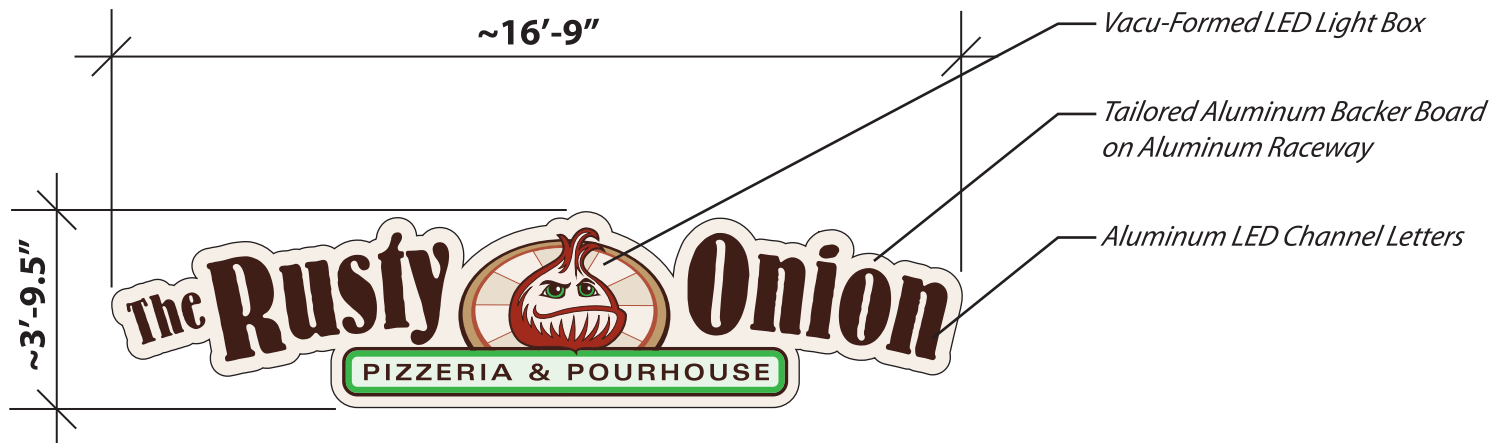

Front-Lit, Plex-Face Channel Letters w/ Backplate & LED, Raceway Mounted

A

SCALE: 0/0" = 1' 0" • For Production / For Presentation

INTERNALLY ILLUMINATED PLASTIC FACE CHANNEL LETTERS

Quantity 1: front and side elevation of bldg.

Overall Height: 3'9.5"

Overall Length: 16' 9"

Total Sq.Ft: 71.3 ft²

Returns: white

Backs: black

Edge: white

Face: varies PMS as shown

First-surface translucent vinyl:

Vinyl Manufacturer, 3M, Oracal, Avery

Backer Panel: PMS/Ivory 3mm Alum Composite

Raceway: white Manufactured by SignComp


Illumination: White SylvaniaLED with 2X power supply UL listed 12/24 v system 18 ga. wire

NOTES:

- WHITE interiors for increased illumination
- Channelume Let-R-Edge letter system UL Listed

Actual dimensions
may vary due to
site conditons

CHANNEL LETTER - TYPICAL SECTION - FRONT-LIT PLASTIC FACE

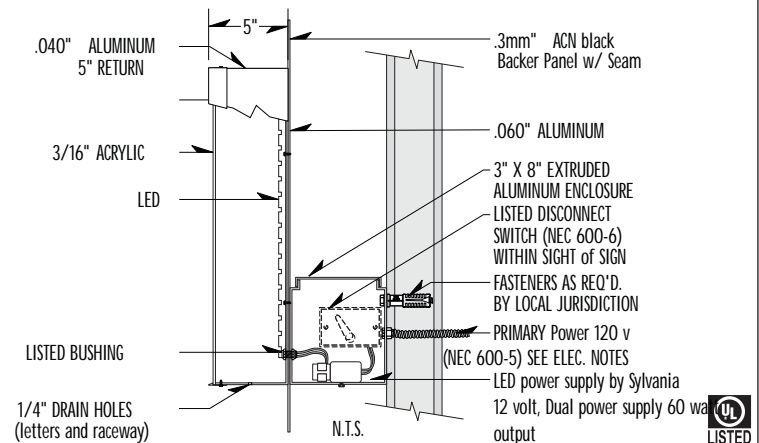

ELECTRICAL NOTES

Sign Company DOES NOT provide primary electrical to sign.
Power to the sign must be done by a licensed electrical contractor or licensed electrician.

Each sign must have:

1. A minimum of one dedicated 120V 20A circuit
2. Junction box installed within 6 feet of sign
3. Three wires: Line, Ground, Neutral

SignCraft
Charlotte NC

Client Name :
Rusty Onion

Location: Carmel Commons
Shopping Center CLT, NC

Start Date: 11/18/2012
Last Revision: 11/26/2012
Job#: 211-2012
Drawing#: Permit
Page: 1 of 1

.....
Engineering Approval
.....
Designer Approval

Sales Rep:
Designer:

